
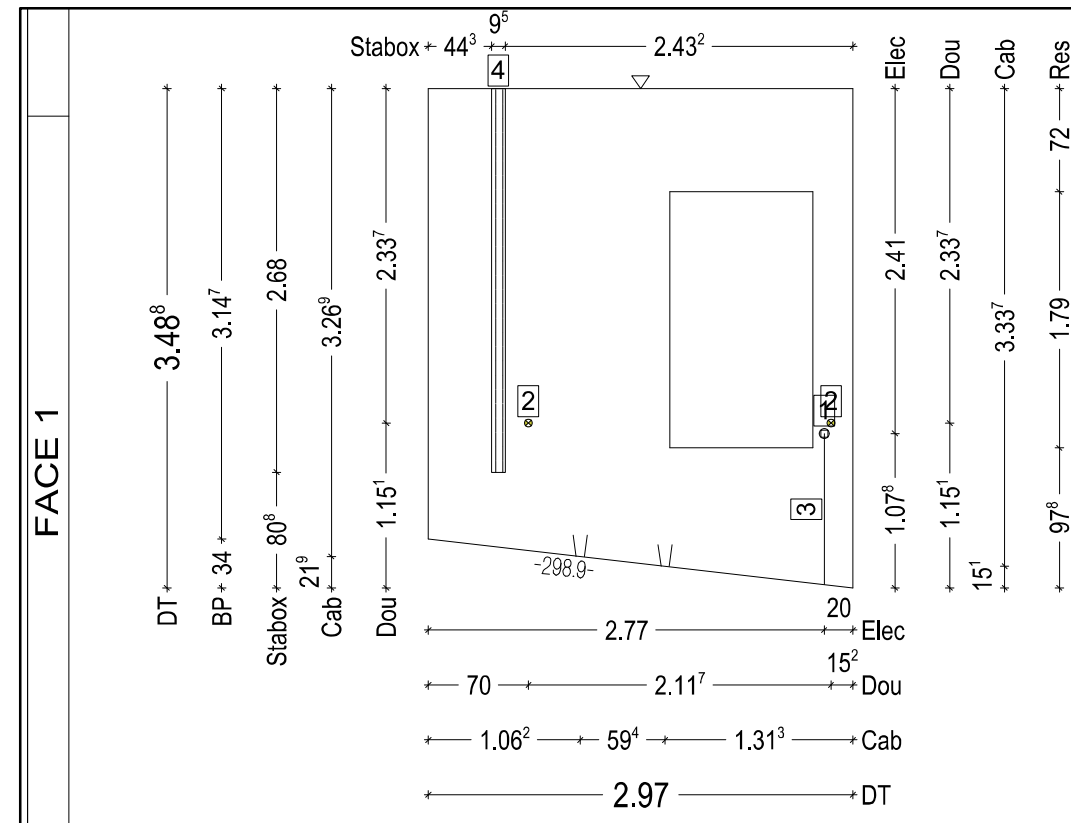


DETAIL PREMUR

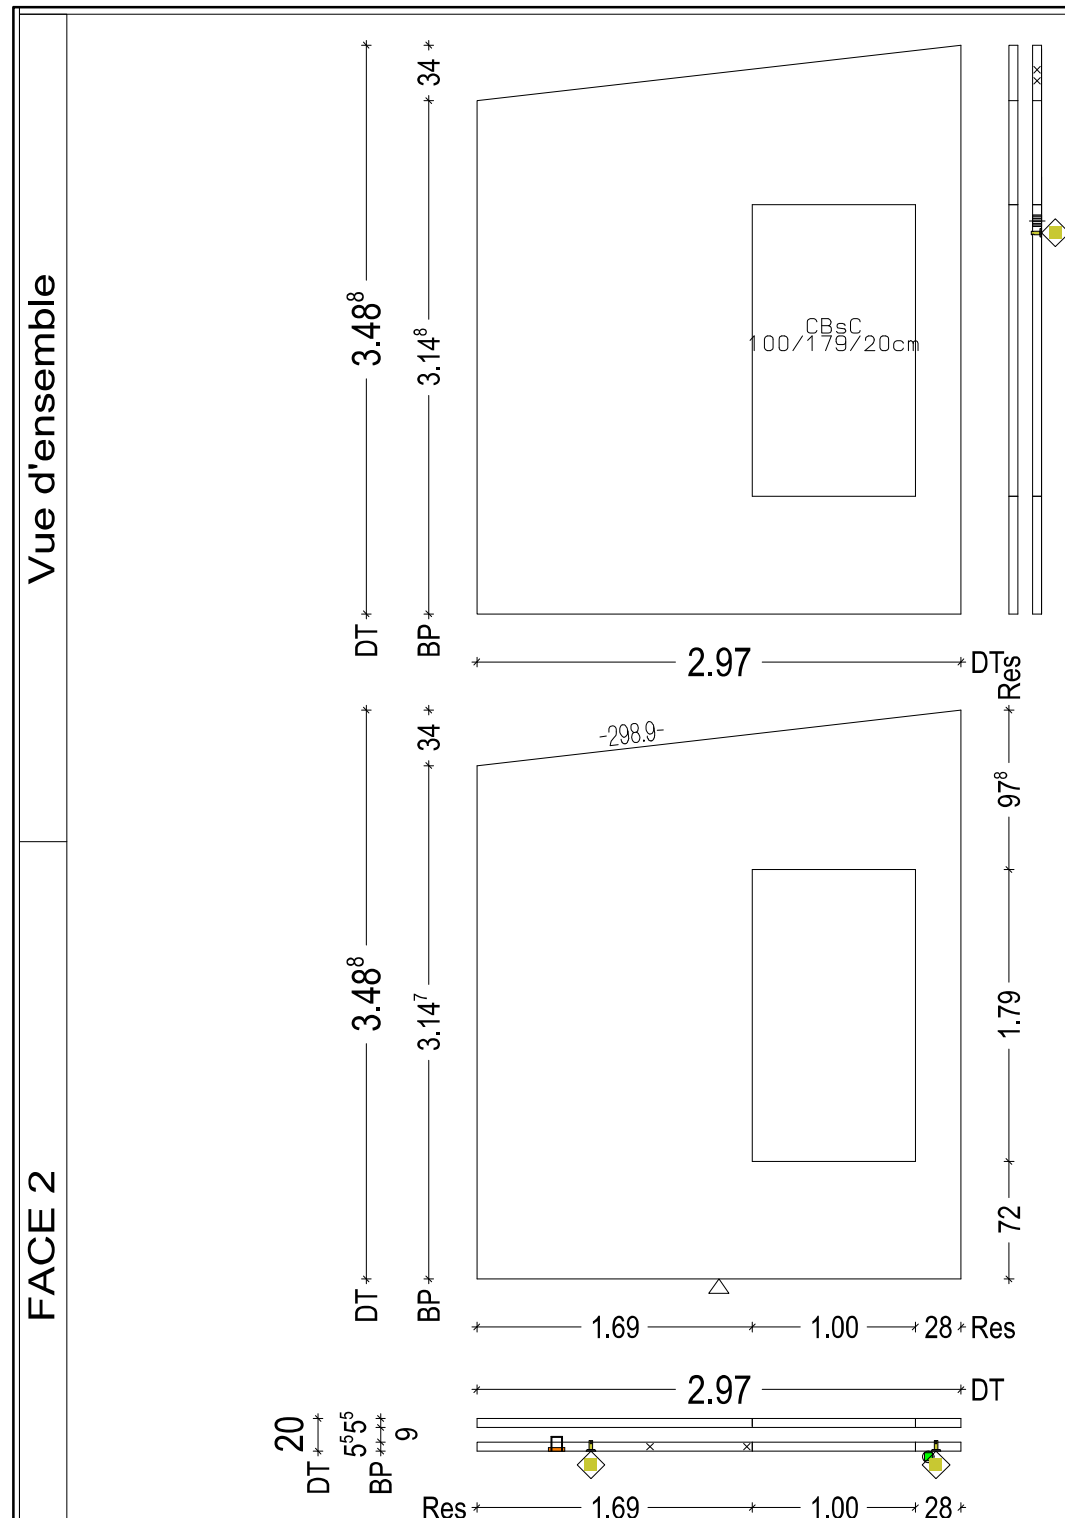

Face	Béton	Ep. faces (cm)
Face 2 (Visible)	C40/50	5.5
Face 1 (Cachée)	C40/50	5.5

Coffrage invisible:

- | | |
|---|--|
| 1 | 1x Plot ELEC CAPRI 859900 |
| 2 | 2x Douille M16
2x Elingue D9 |
| 3 | 1x Gaine ELEC d25 1.55m |
| 4 | 1x Boite attente HA8/20 Sismique 2.23u |

1x CBsC 100/179/20cm 5.58m