

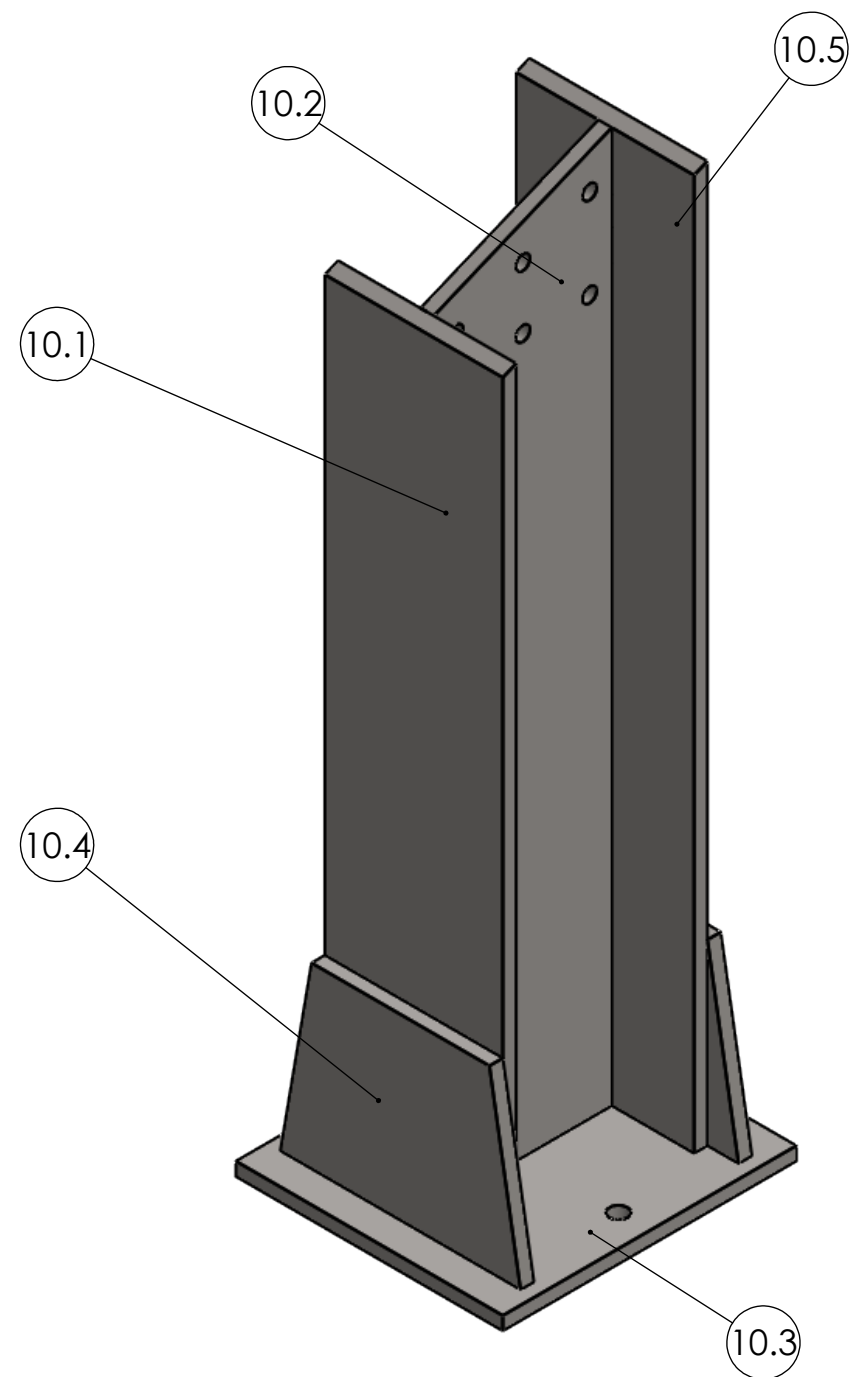
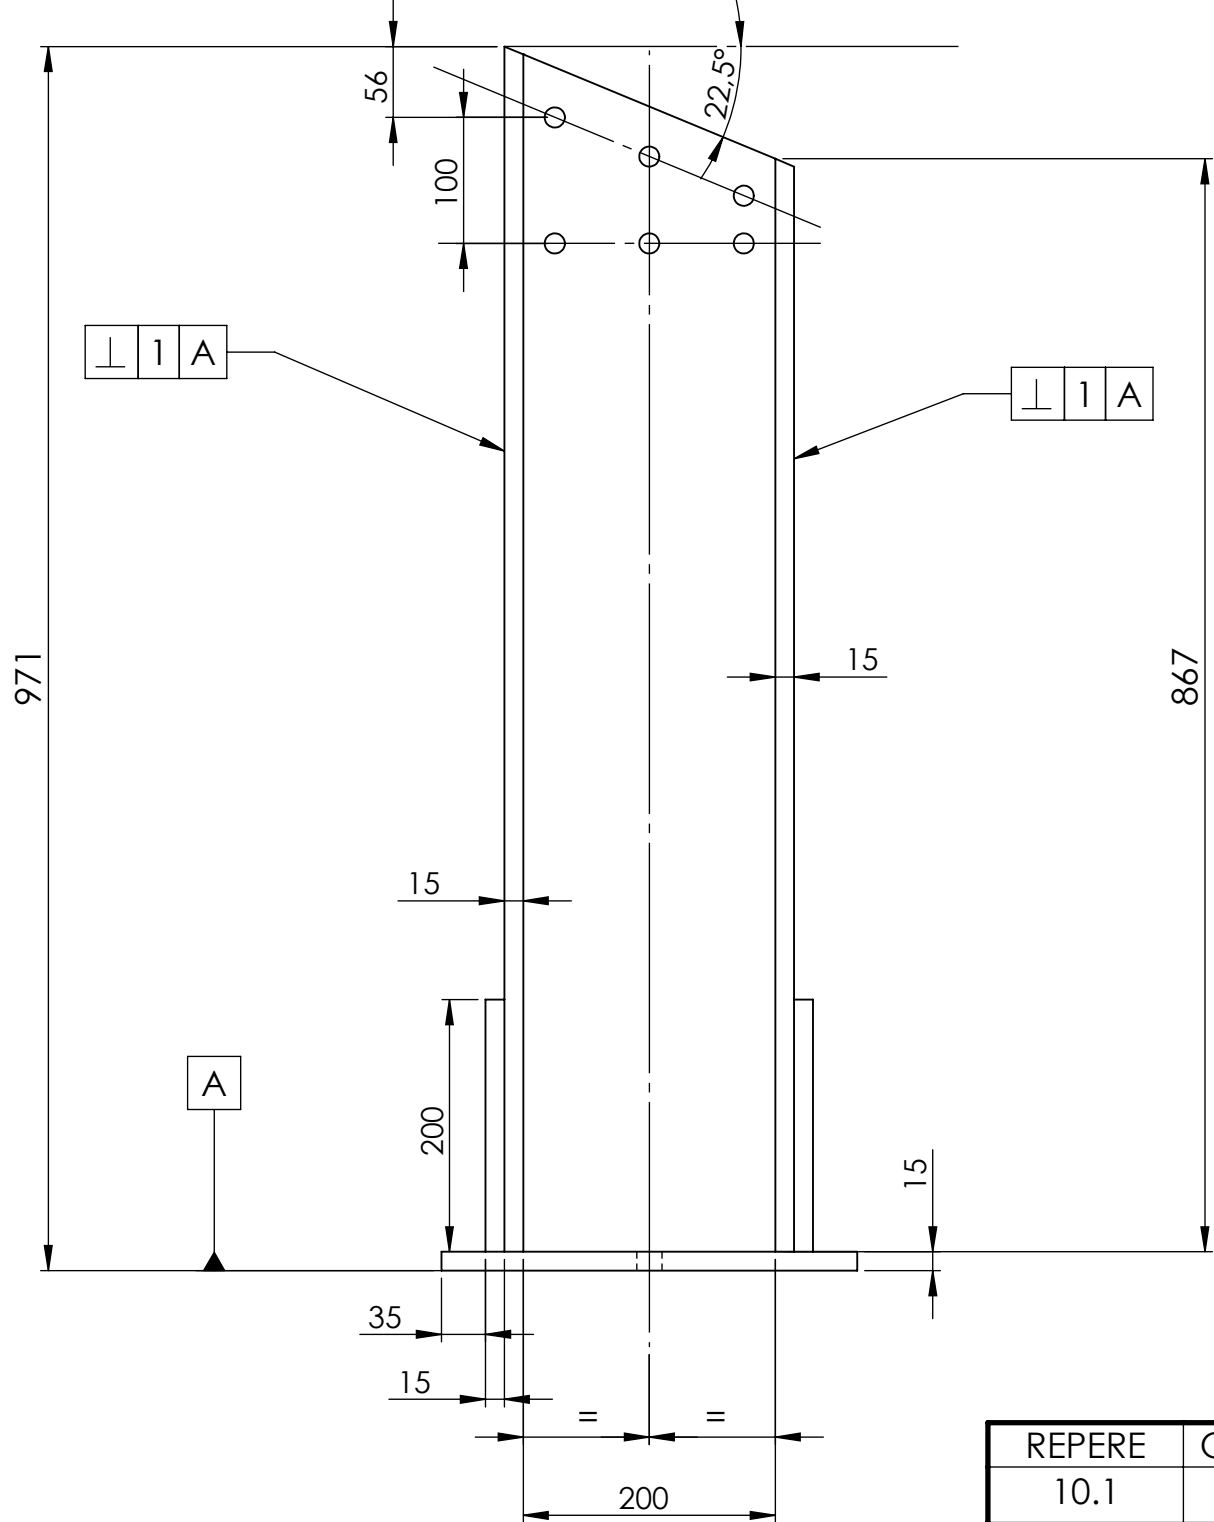


F  
E  
D  
C  
B  
A

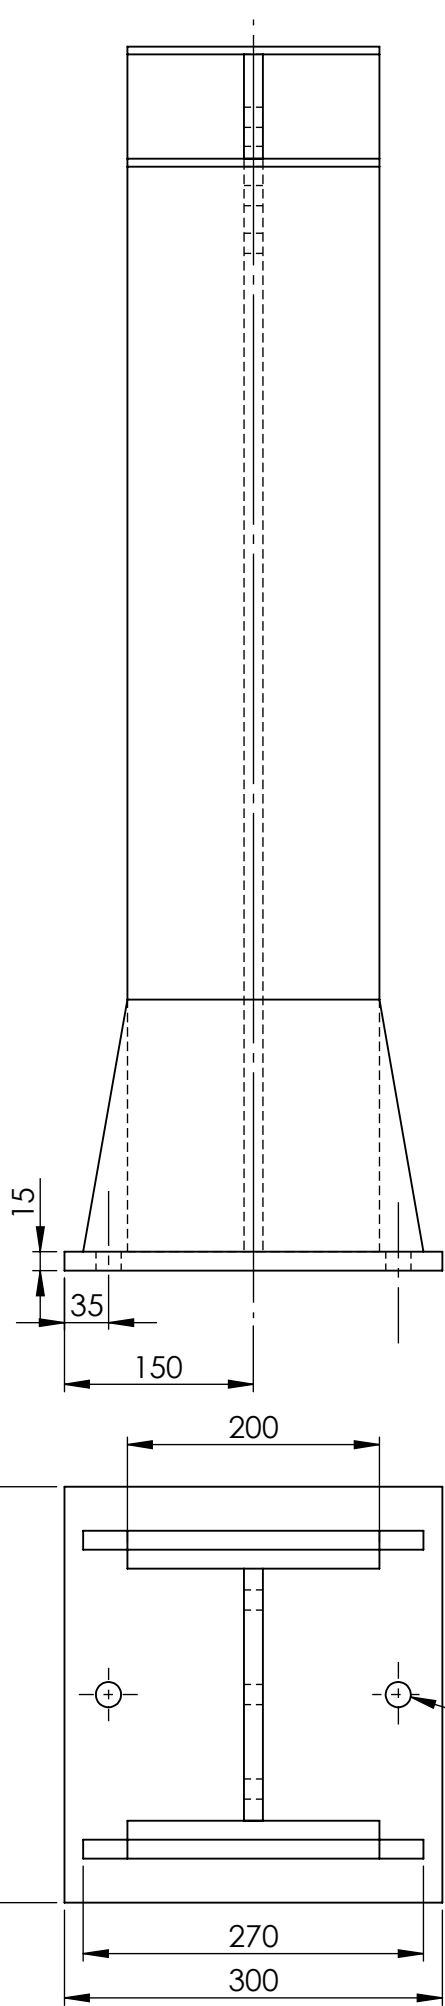

REPERE	QUANTITE	DESIGNATION	MATIERE
10.1	1	Plat petit	S235JR
10.2	1	Plat centrale	S235JR
10.3	1	Platine	S235JR
10.4	2	Renfort	S235JR
10.5	1	Plat grand	S235JR

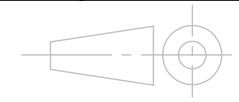

ECHELLE:1:6

Poteau

A3  
N°P05\_A

FEUILLE 1 SUR 1

F  
E  
D  
C  
B  
A